


# ELEVATIONS

**RESIDUAL DESIGN HAZARDS**  
 (The following information has been collected from Preconstruction Information and Arney Process PLC-H&S-201 – Hazard Management for Designers.)  
 1. Please enter project specific hazards here.

For enquiries contact telephone: +44 (0)161 xxx xxx  
 DO NOT SCALE FROM THIS DRAWING. All dimensions to be verified on site.  
 This drawing has been produced for the specific client and project identified below and is not intended for use by any other person or for any other purpose. © Amey

- NOTES**
1. This drawing is produced for detailed design, pricing and tendering purposes only and not to be used for any other purpose without the express permission of Amey.
  2. Works shown in this drawing are subject to input from mechanical, electrical and structural engineers.
  3. This drawing is produced for the Client's use only and not to be used by any other organisation or bodies without permission from Amey.

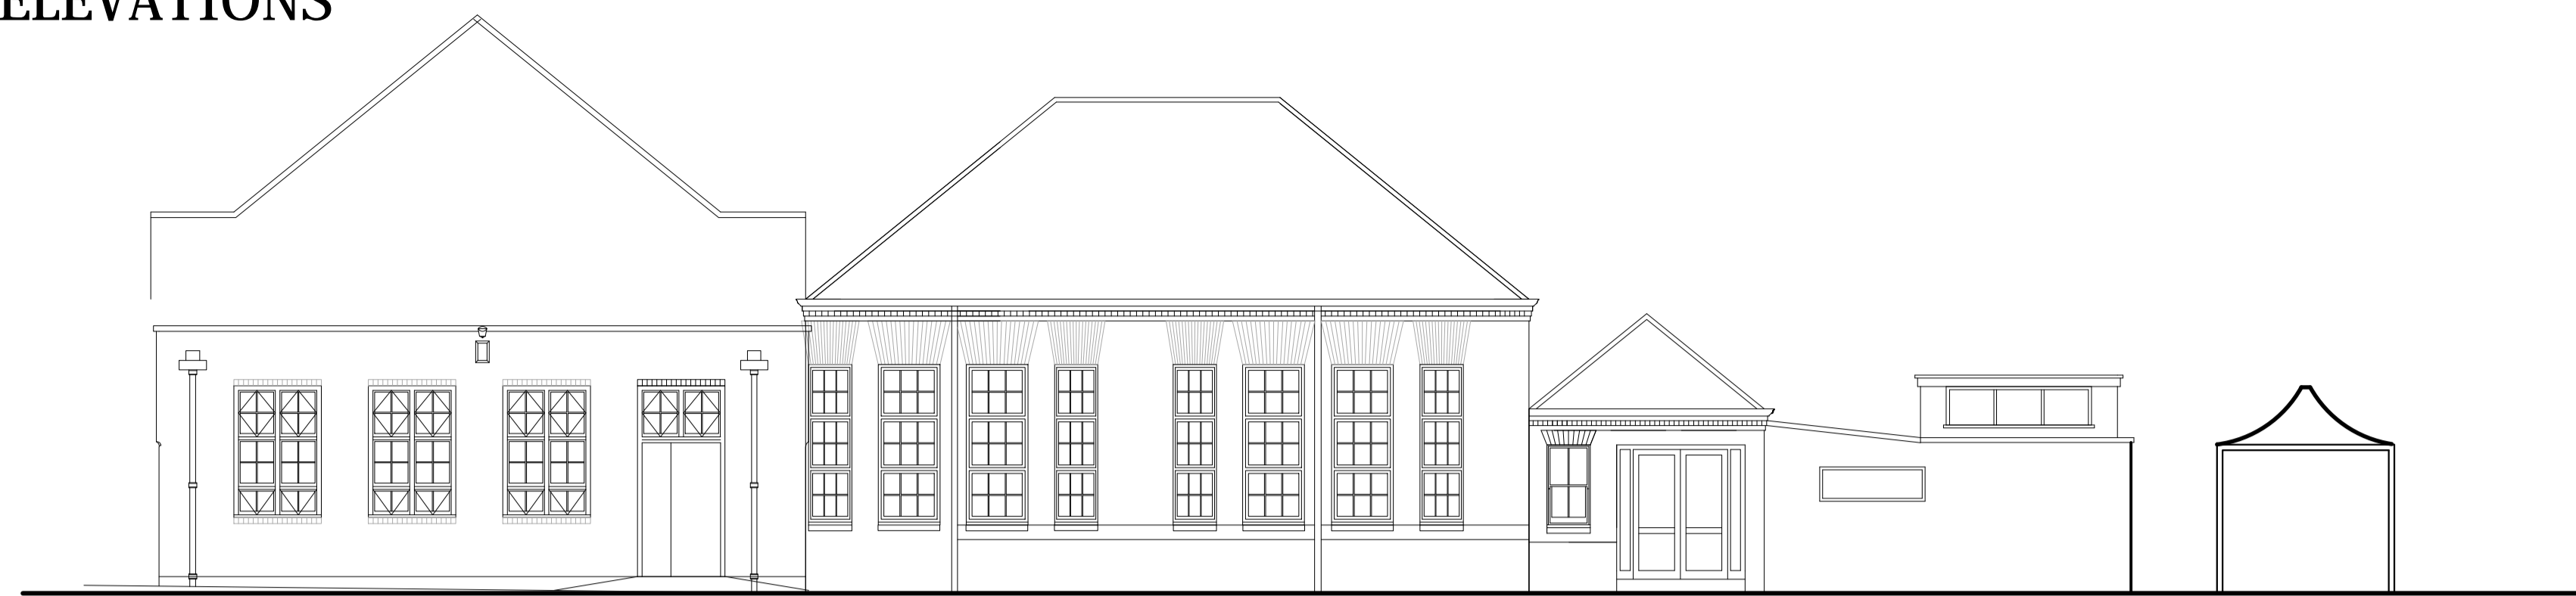

EXISTING WEST ELEVATION




EXISTING EAST ELEVATION

EXISTING NORTH ELEVATION




PROPOSED WEST ELEVATION

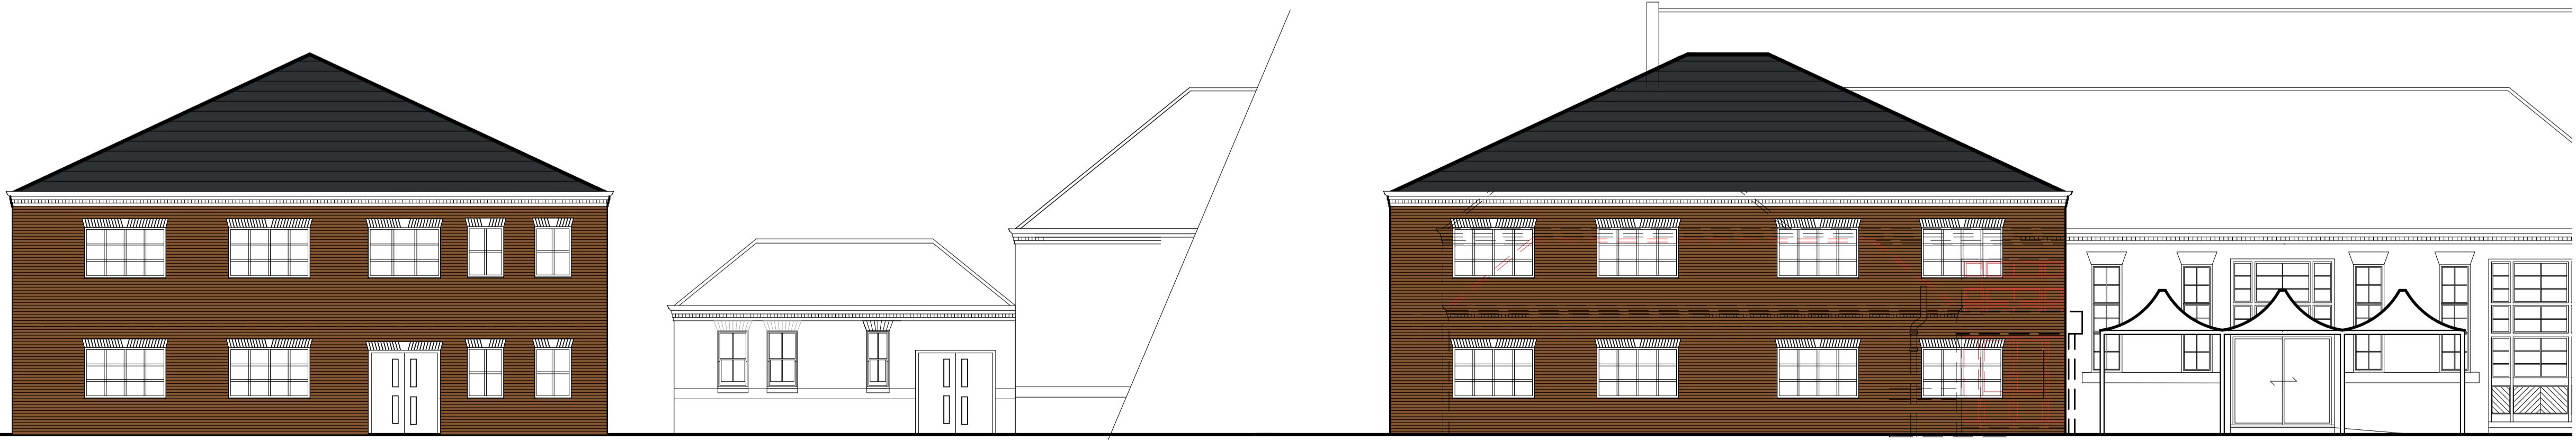

PROPOSED EAST ELEVATION

PROPOSED NORTH ELEVATION

P1	Text	Chkd	Appd	Date
Rev	Revision details			
Drawn:			Preliminary	<input checked="" type="checkbox"/>
Design:			For comment	<input type="checkbox"/>
Chkd:			For tender	<input type="checkbox"/>
Appd:			For construction	<input type="checkbox"/>
Date:			As constructed	<input type="checkbox"/>
			Other	<input type="checkbox"/>

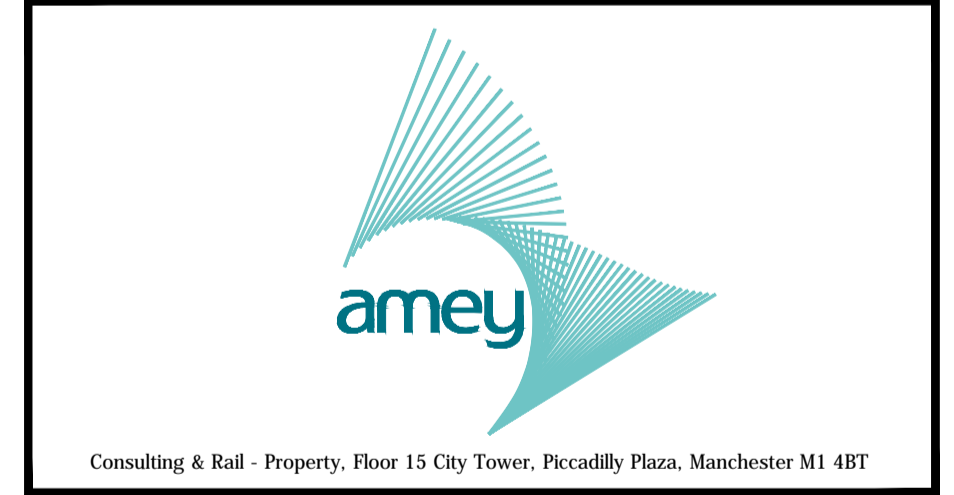

Client  
 Education

Project Name  
**Gorse Hill Primary School**  
**Burleigh Road, Stretford, M32 0PF**  
**Proposed Expansion Scheme**

Drawing Title  
**Existing and Proposed Elevations**

Original Drawing Size : A1	Dimensions : -
Scale : 1:100	Copyright © Amey

Drawing No <b>C036800231 - A - 83 - L 10</b>	Rev <b>P1</b>
---	------------------