


INTERNAL ALTERATIONS

DESIGN HAZARDS
 (The following information has been collected from Preconstruction Information and Amey Process PLC-H&S-201 – Hazard Management for Designers.)
 1. Please enter project specific hazards here.

For enquiries contact telephone: +44 (0)161 xxx xxx
 DO NOT SCALE FROM THIS DRAWING. All dimensions to be verified on site.
 This drawing has been produced for the specific client and project identified below and is not intended for use by any other person or for any other purpose. © Amey


NOTES

- This drawing is produced for detailed design, pricing and tendering purposes only and not to be used for any other purpose without the express permission of Amey Consulting.
- Works shown in this drawing are subject to input from mechanical, electrical and structural engineers.
- This drawing is produced for the Client's use only and not to be used by any other organisation or bodies without permission from Amey.

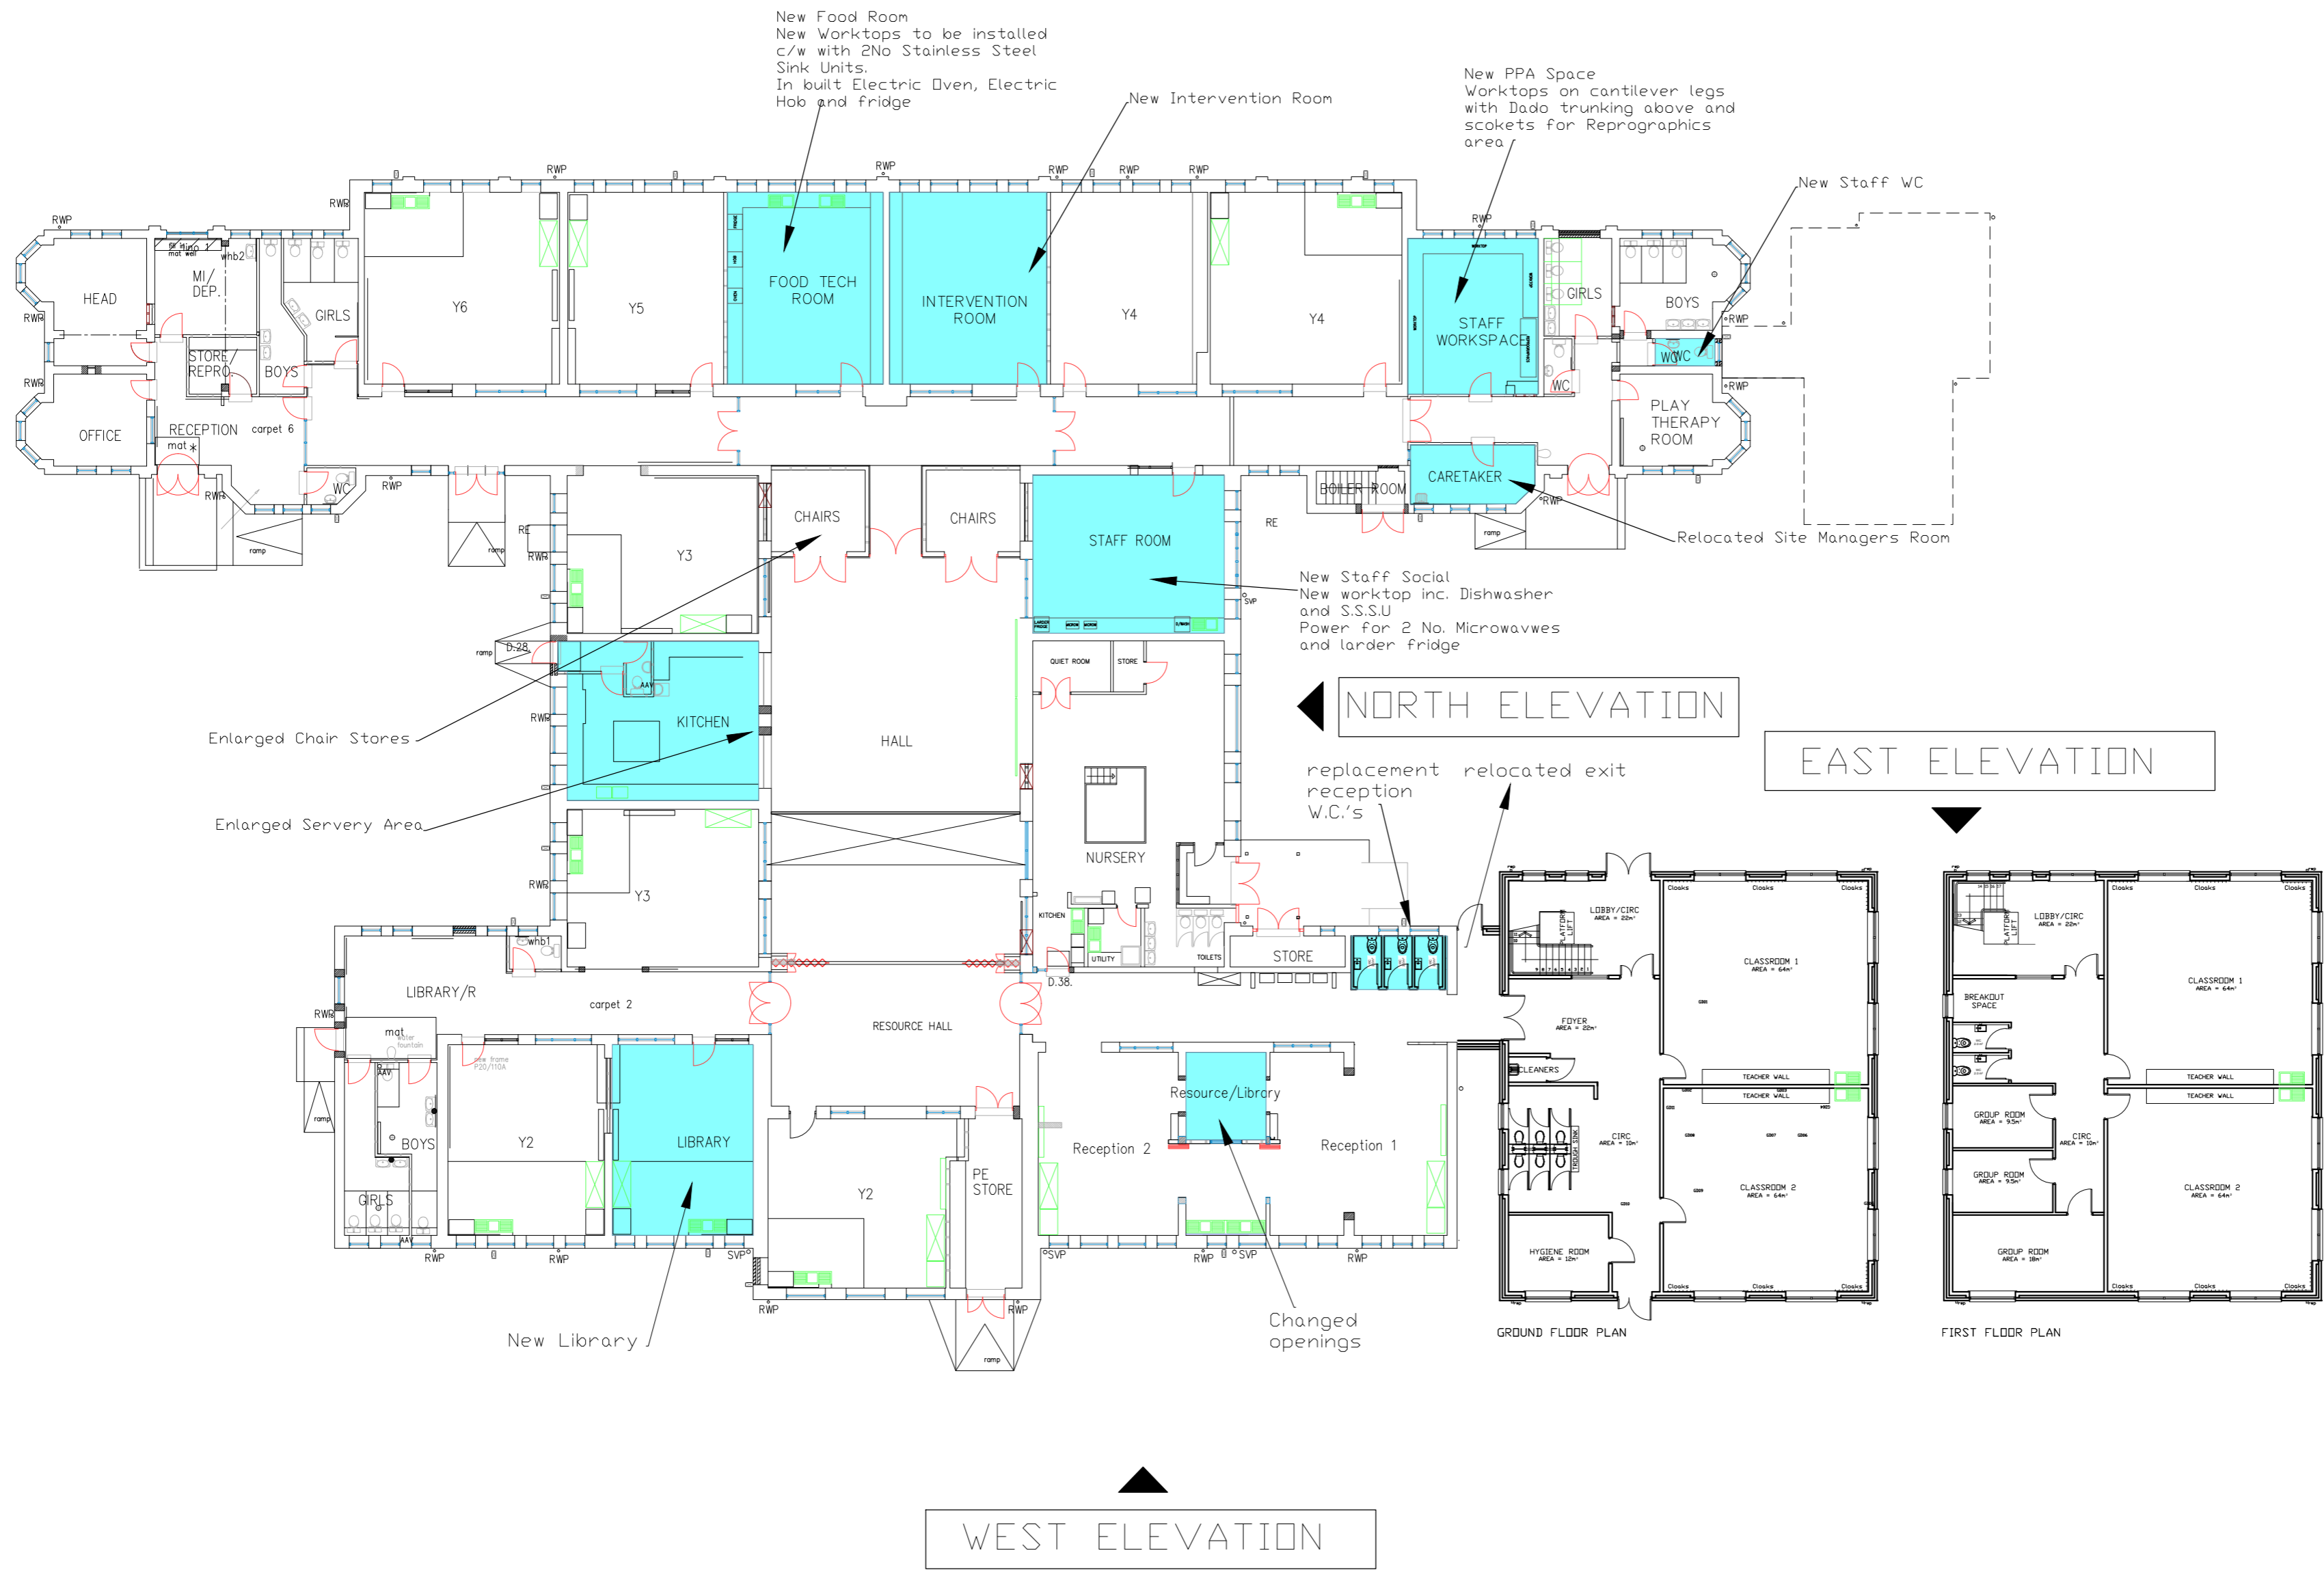

P3	Amended layout for reception W.C's and exit	.	.	14/12/17
P2	Amended Following Client Meeting	.	.	01/12/17
P1	Sketch Scheme	.	.	SEP '17
Rev	Revision details	Chkd	Appd	Date

Drawn: .	Preliminary	
Design: .	For comment	✓
Chkd: .	For tender	
Appd: .	For construction	
Date: .	As constructed	
	Other	

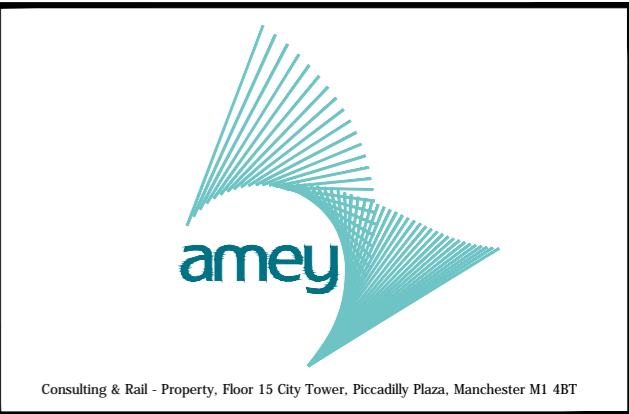

Client
EDUCATION

Project Name
Gorse Hill Primary School
 Burleigh Road, Stretford, M32 0PF
Proposed Expansion Scheme

Drawing Title
PROPOSED INTERNAL WORKS

Original Drg Size : A2	Dimensions : -
Scale : 1:200	Copyright © Amey
Drawing No CO36800231 - A - 20 - L 05	Rev P3